

IMPRESA SALATIELLO SRL

CASTELFRANCO EMILIA



COMPARTO VIA BRAMANTE -PALAZZINA-

IMPRESA SALATIELLO SRL

VIA BRAMANTE



RENDERING

COMPARTO VIA BRAMANTE

IMPRESA SALATIELLO SRL

VIA BRAMANTE



RENDERING

COMPARTO VIA BRAMANTE

IMPRESA SALATIELLO SRL

VIA BRAMANTE



RENDERING

COMPARTO VIA BRAMANTE

IMPRESA SALATIELLO SRL

VIA BRAMANTE



RENDERING

COMPARTO VIA BRAMANTE

IMPRESA SALATIELLO SRL

VIA BRAMANTE



RENDERING

COMPARTO VIA BRAMANTE

IMPRESA SALATIELLO SRL

VIA BRAMANTE



RENDERING

COMPARTO VIA BRAMANTE


IMPRESA SALATIELLO SRL

VIA BRAMANTE






RENDERING



COMPARTO VIA BRAMANTE

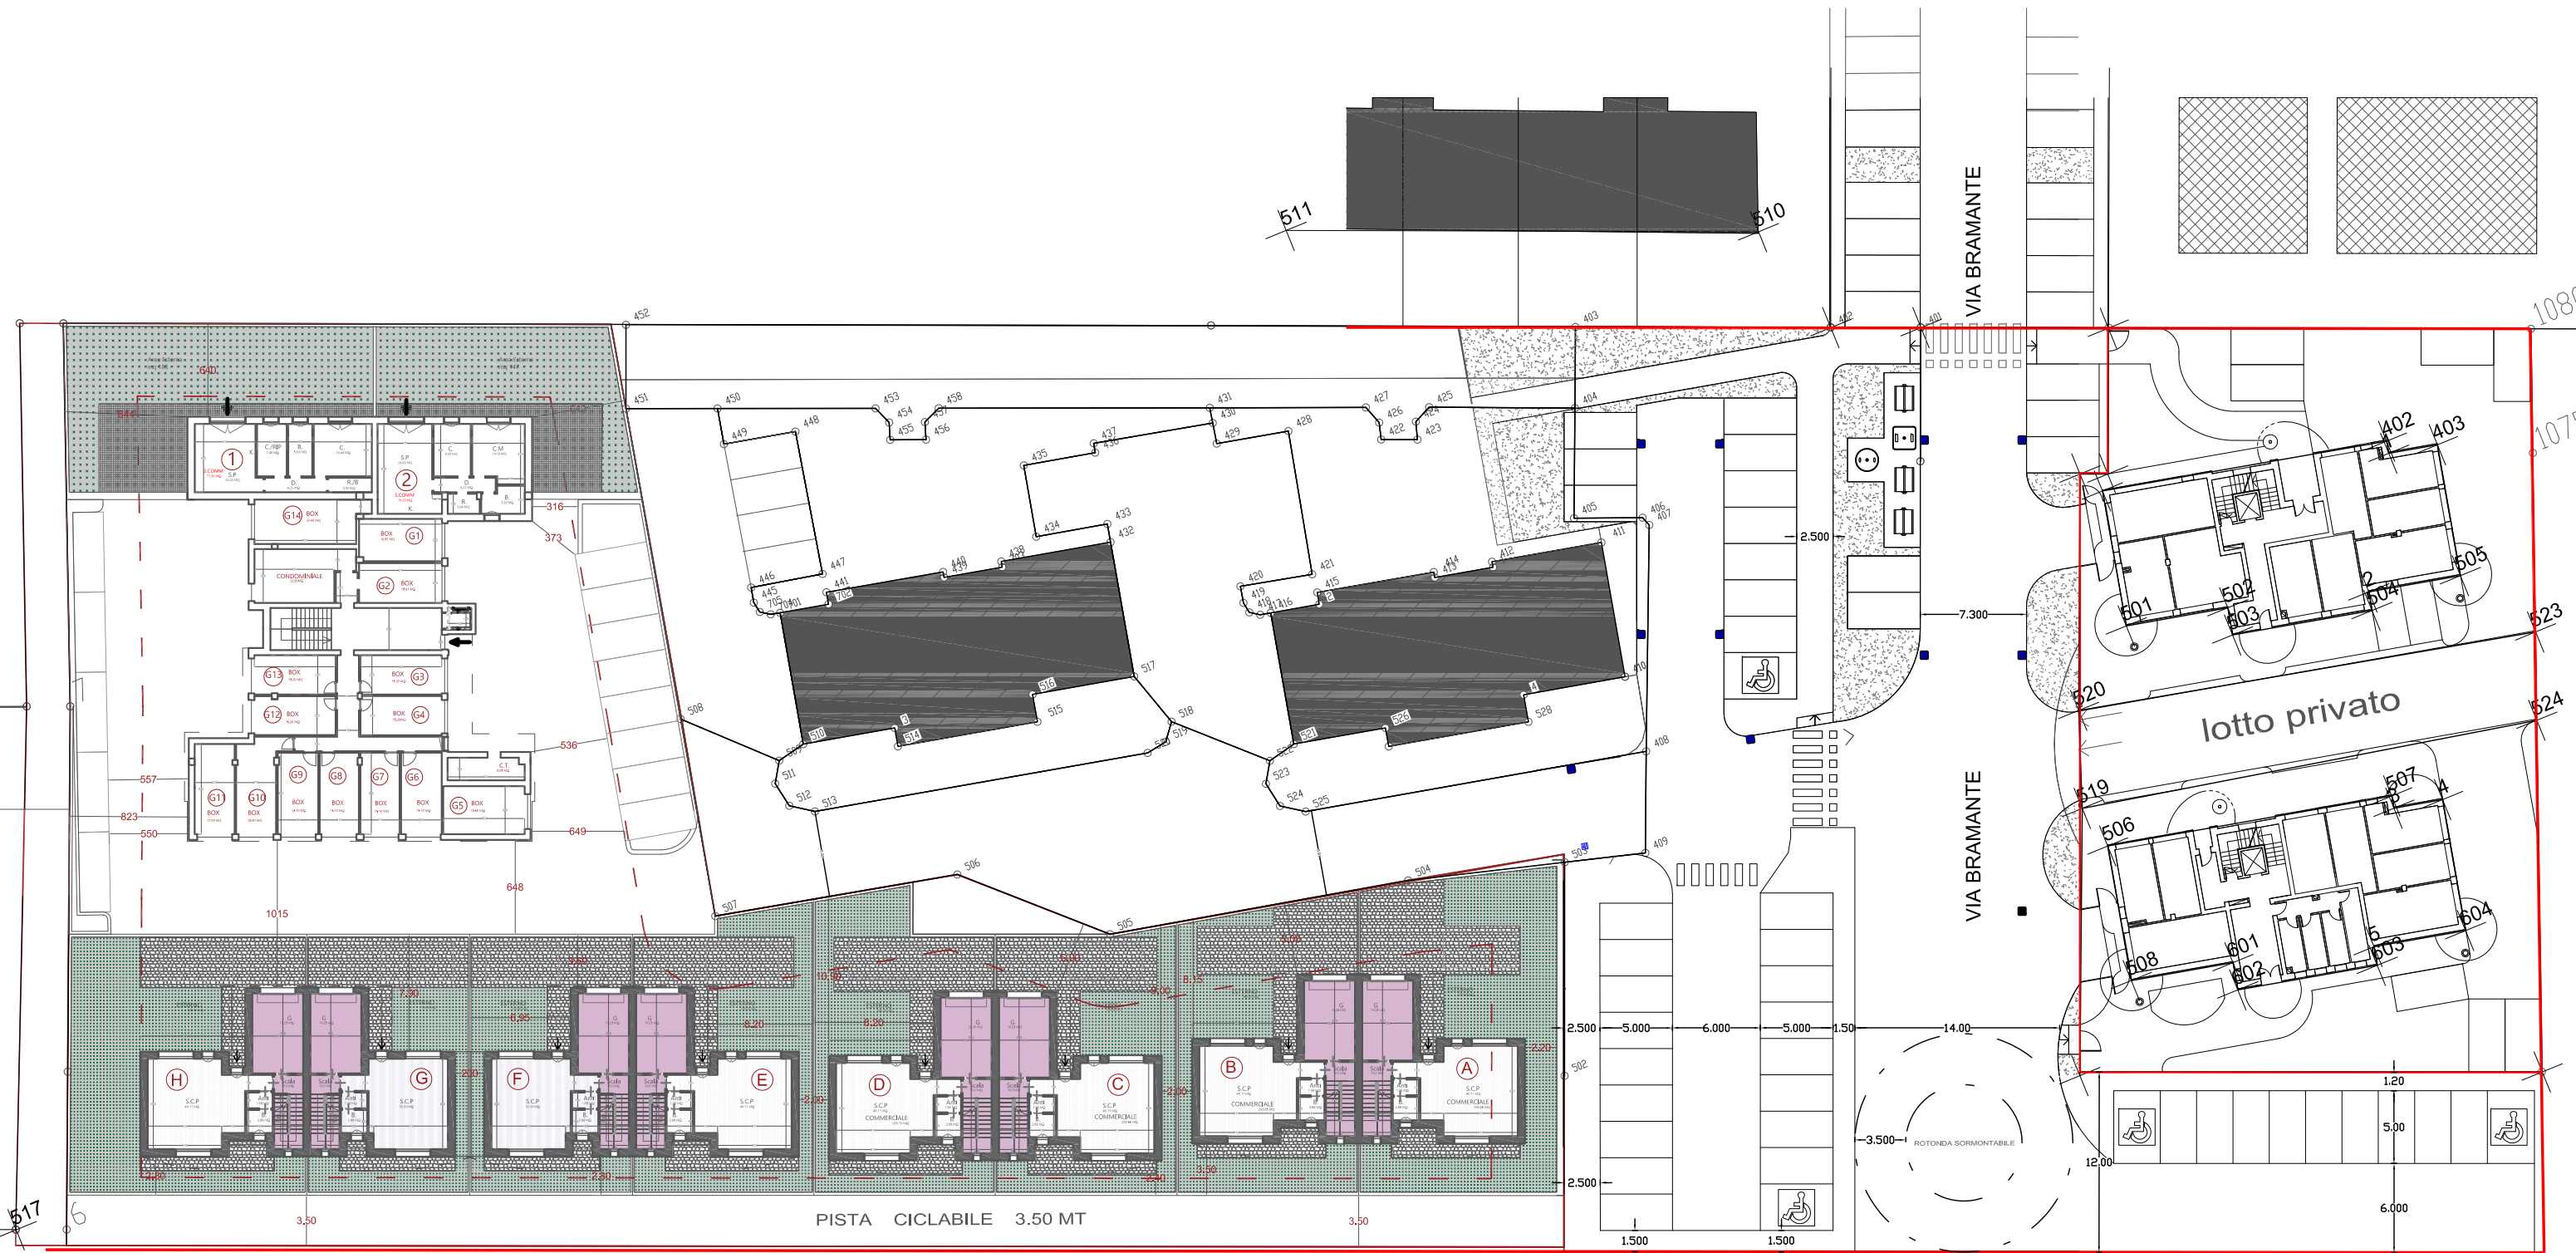




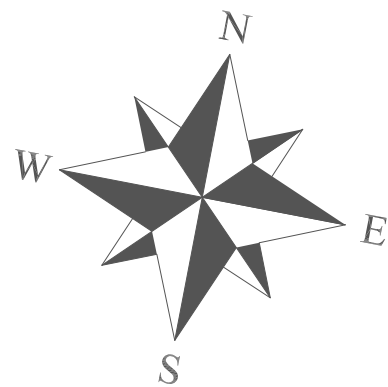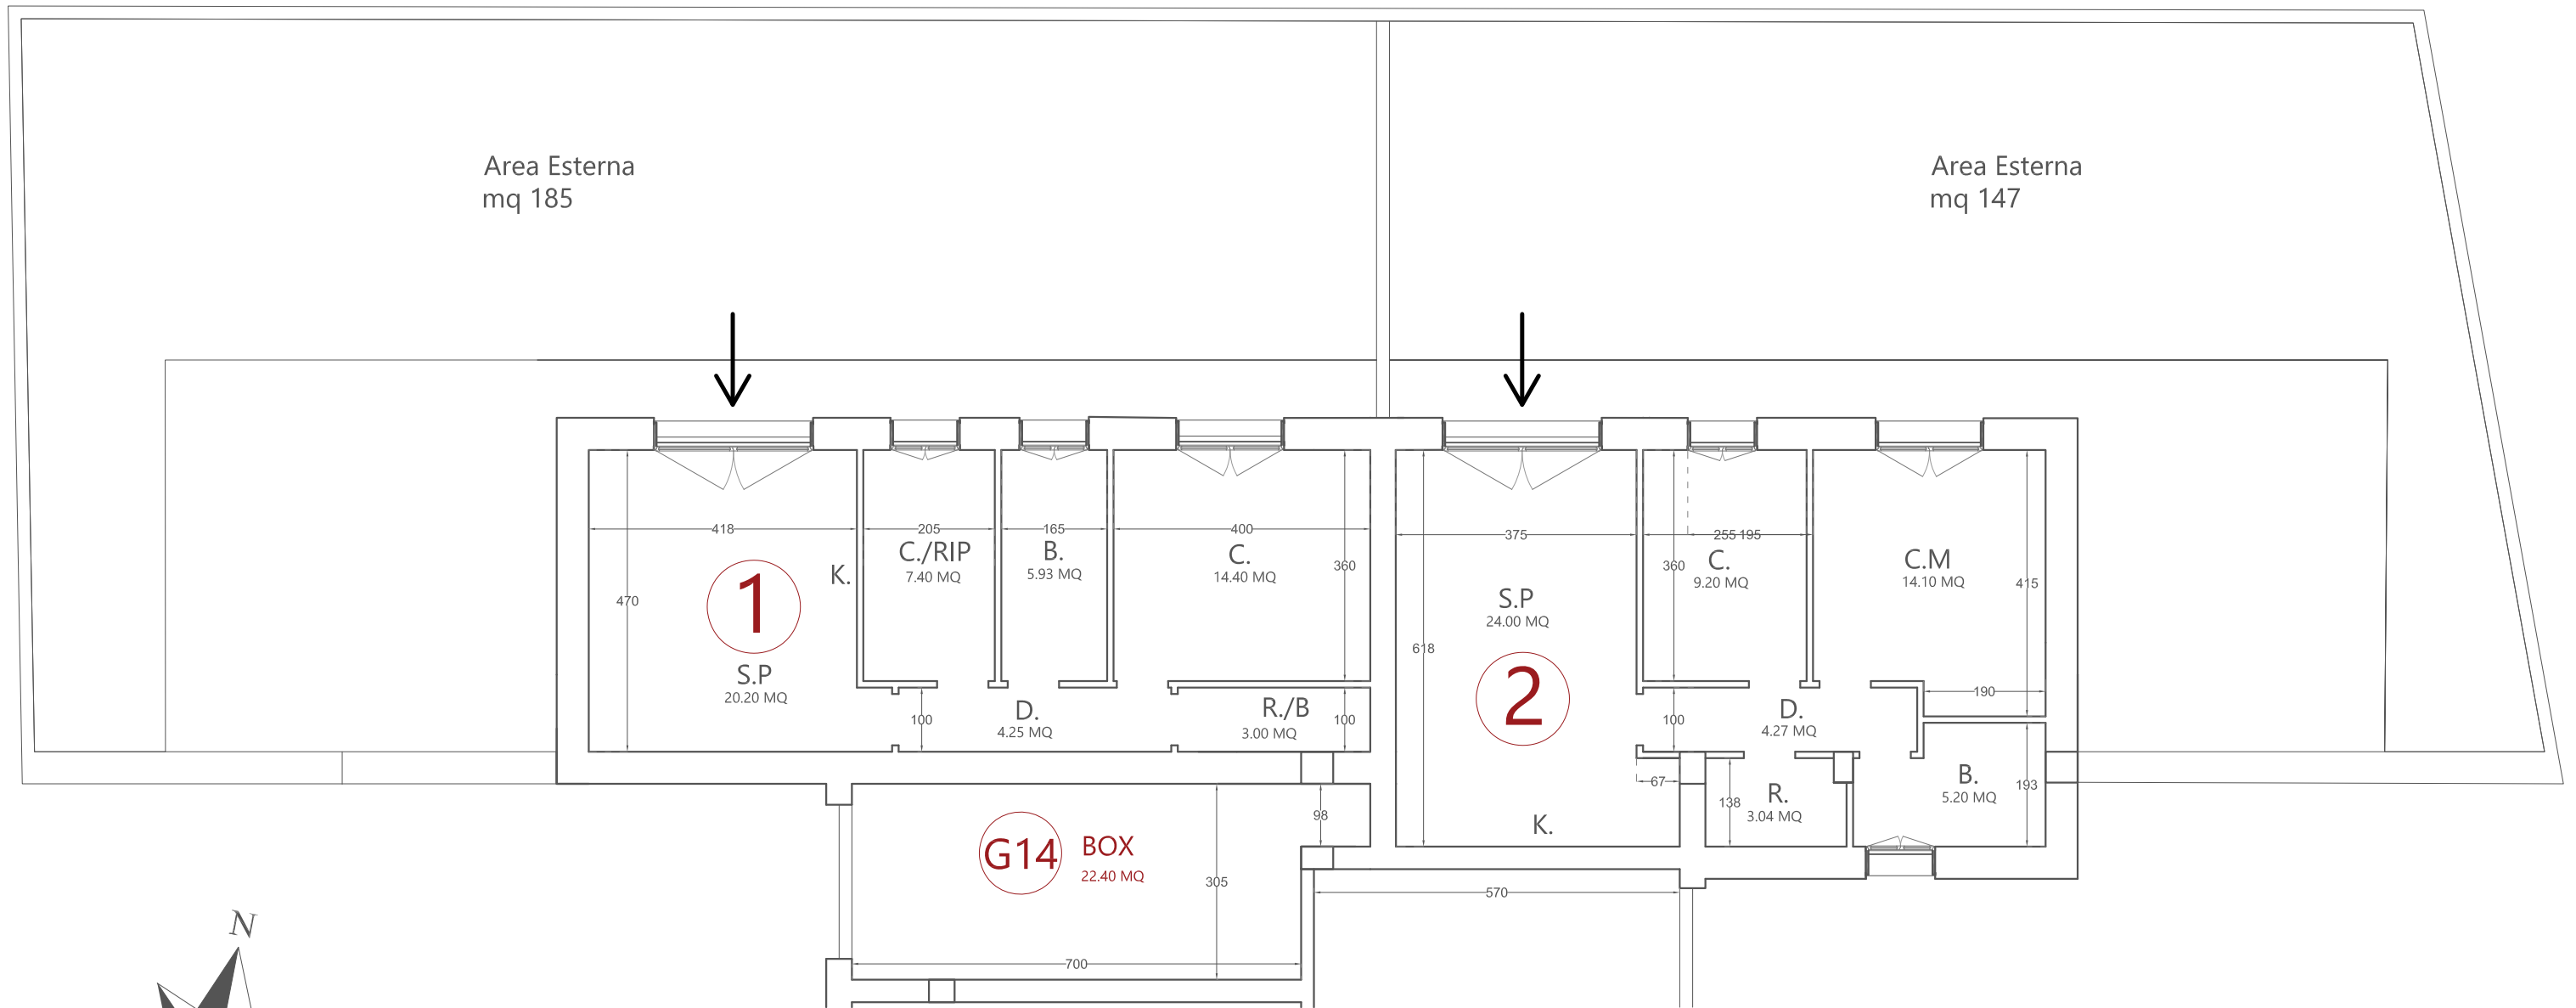


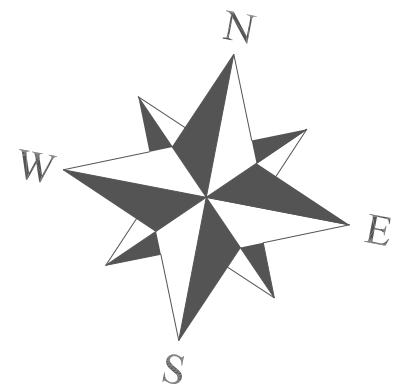

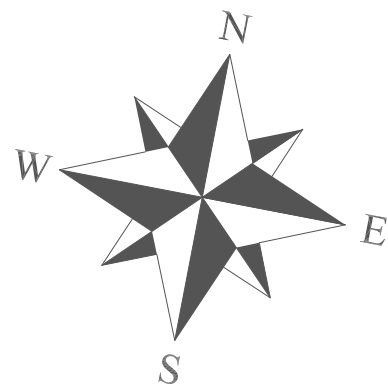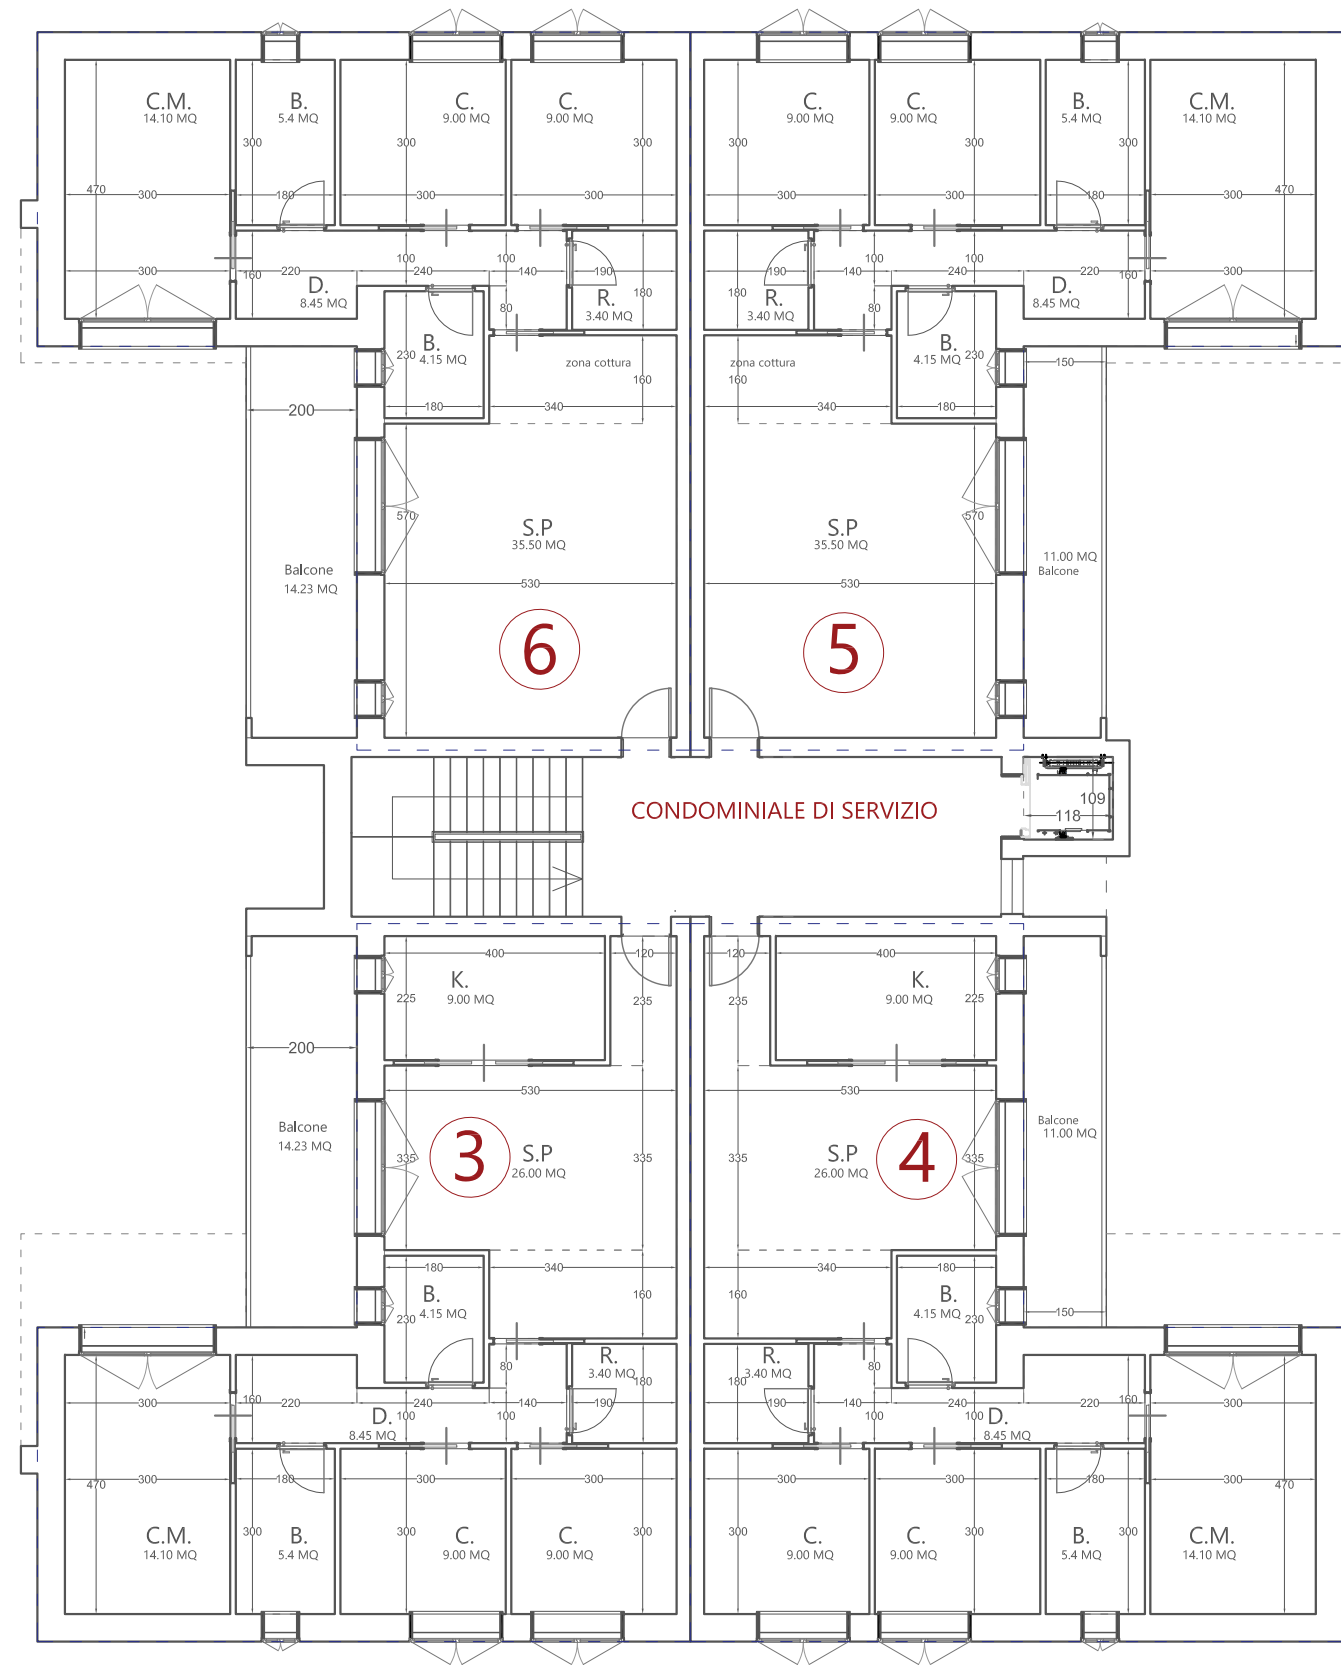



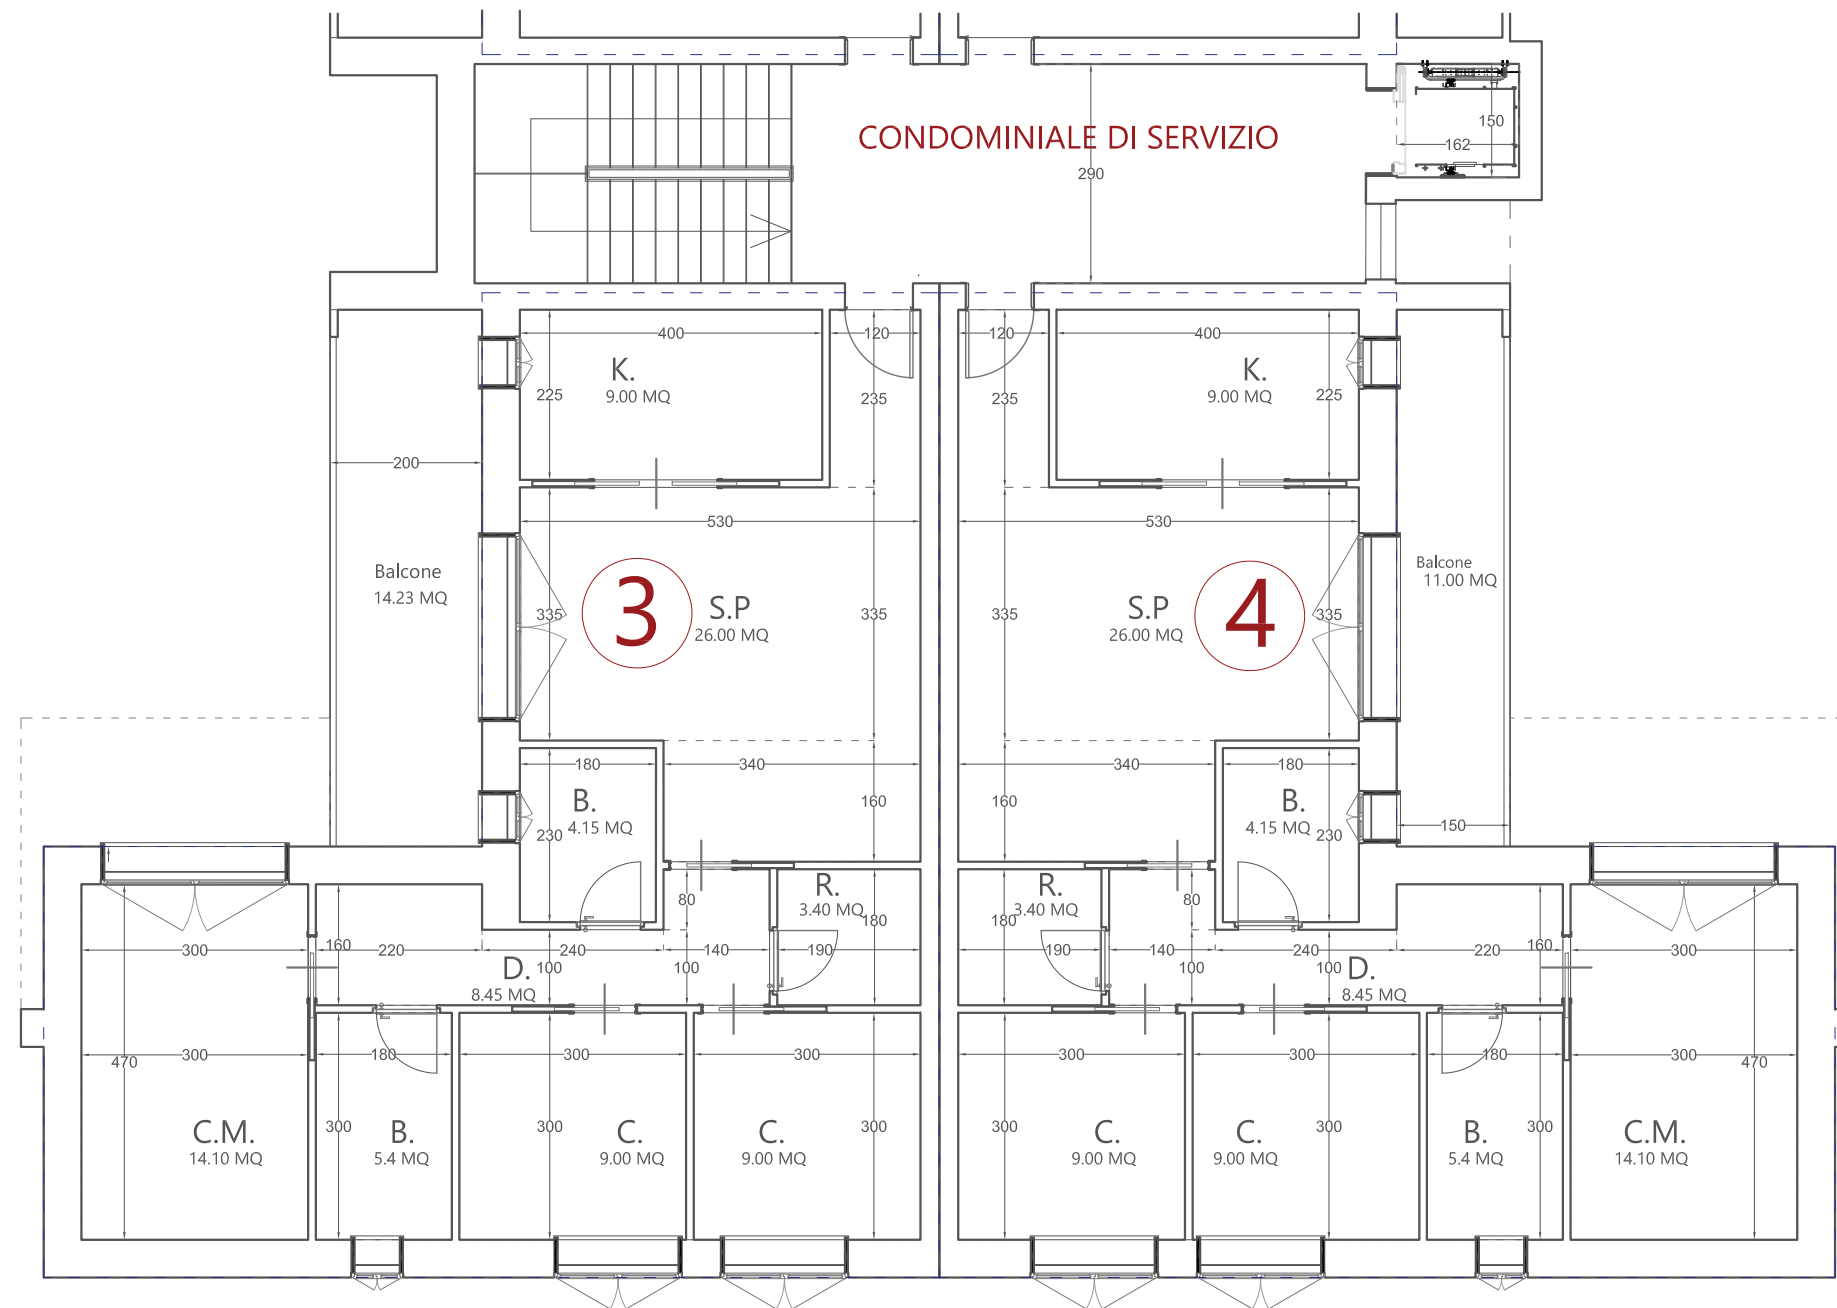


DISEGNO SCALA 1:100

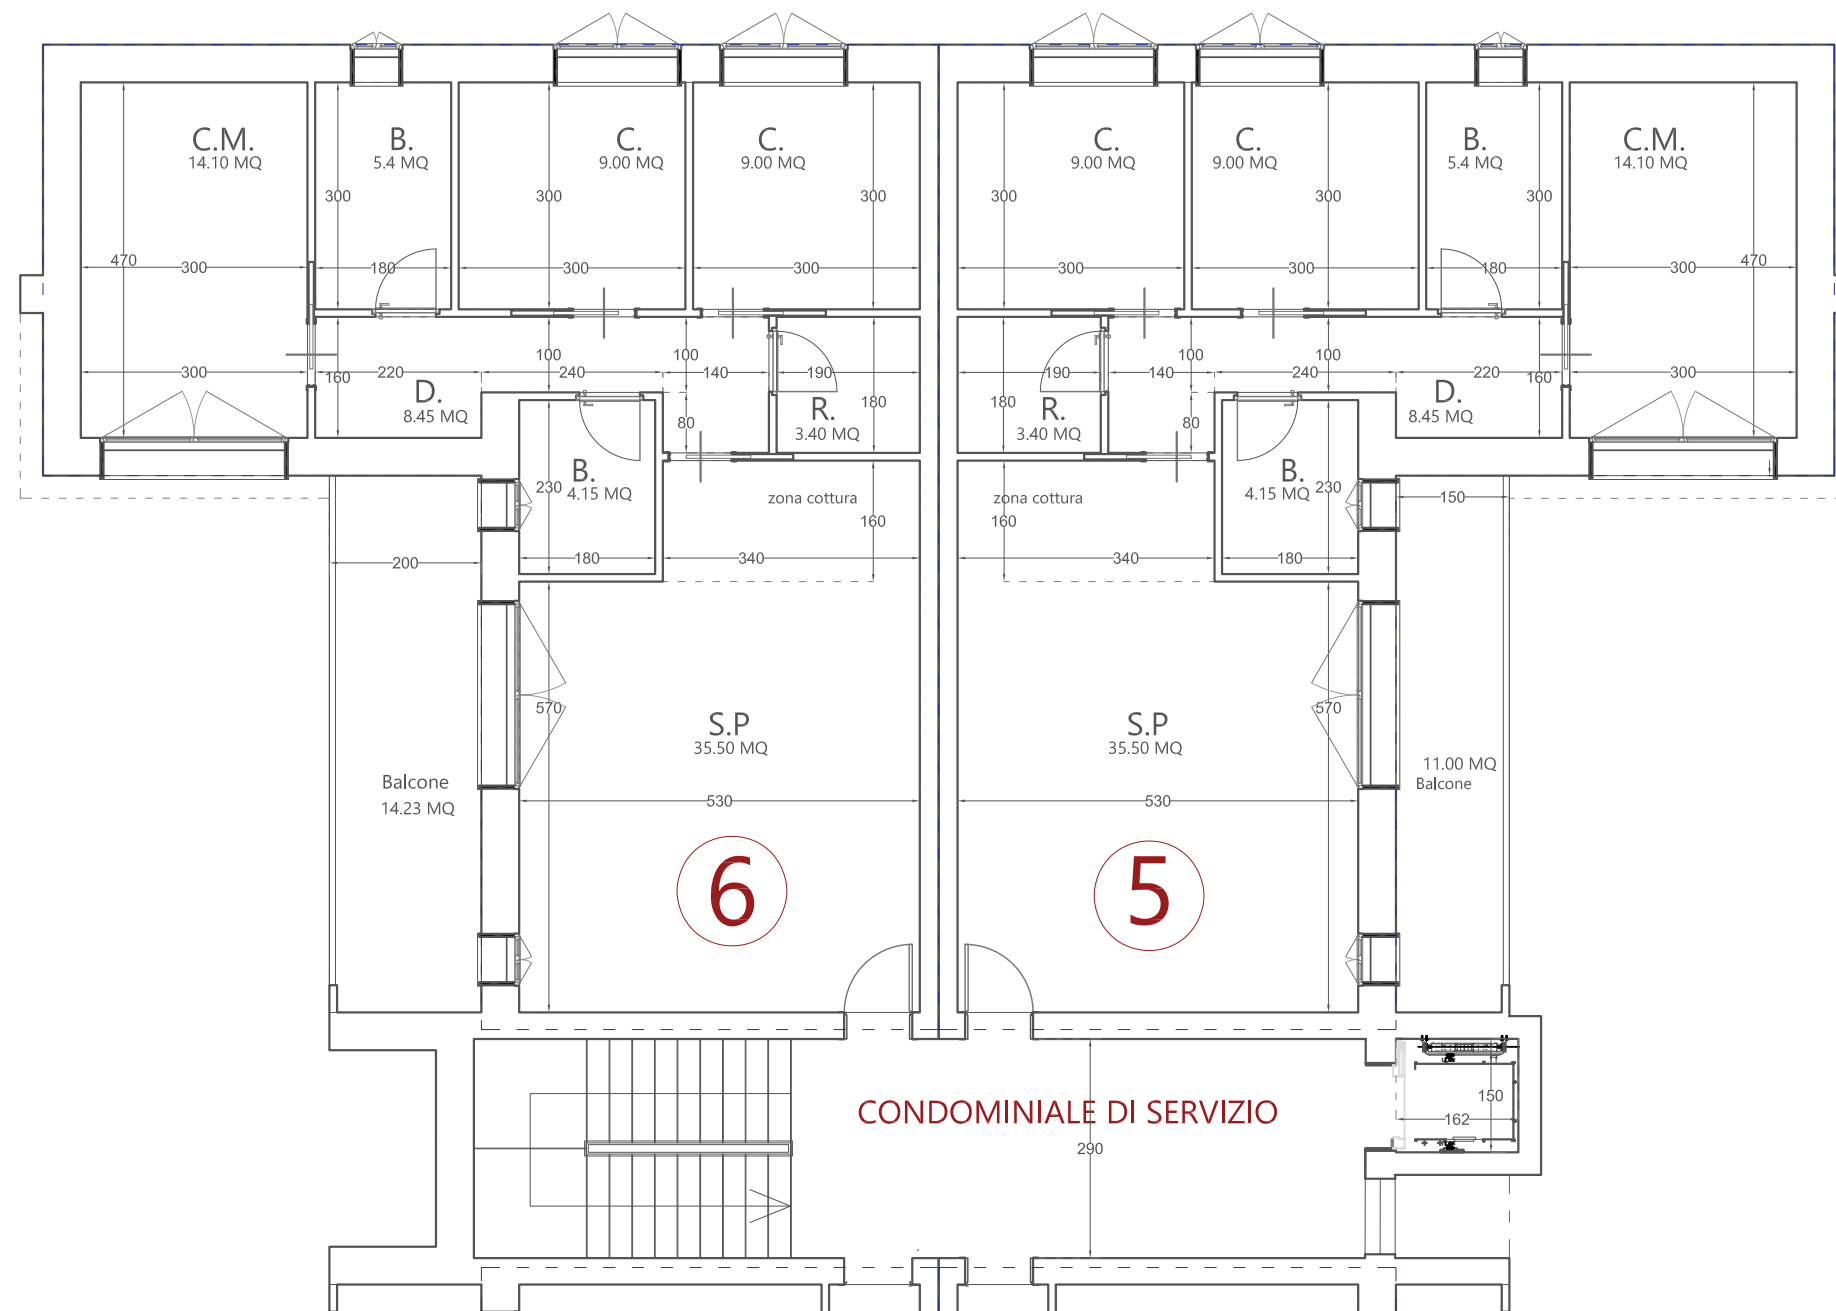


DISEGNO SCALA 1:100

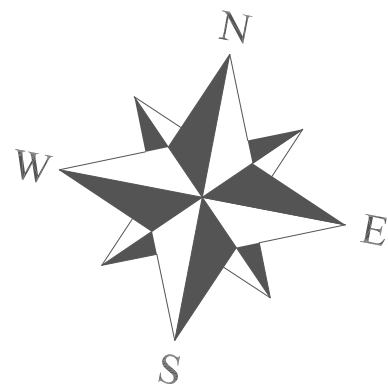


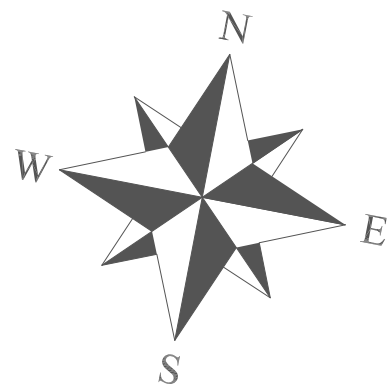
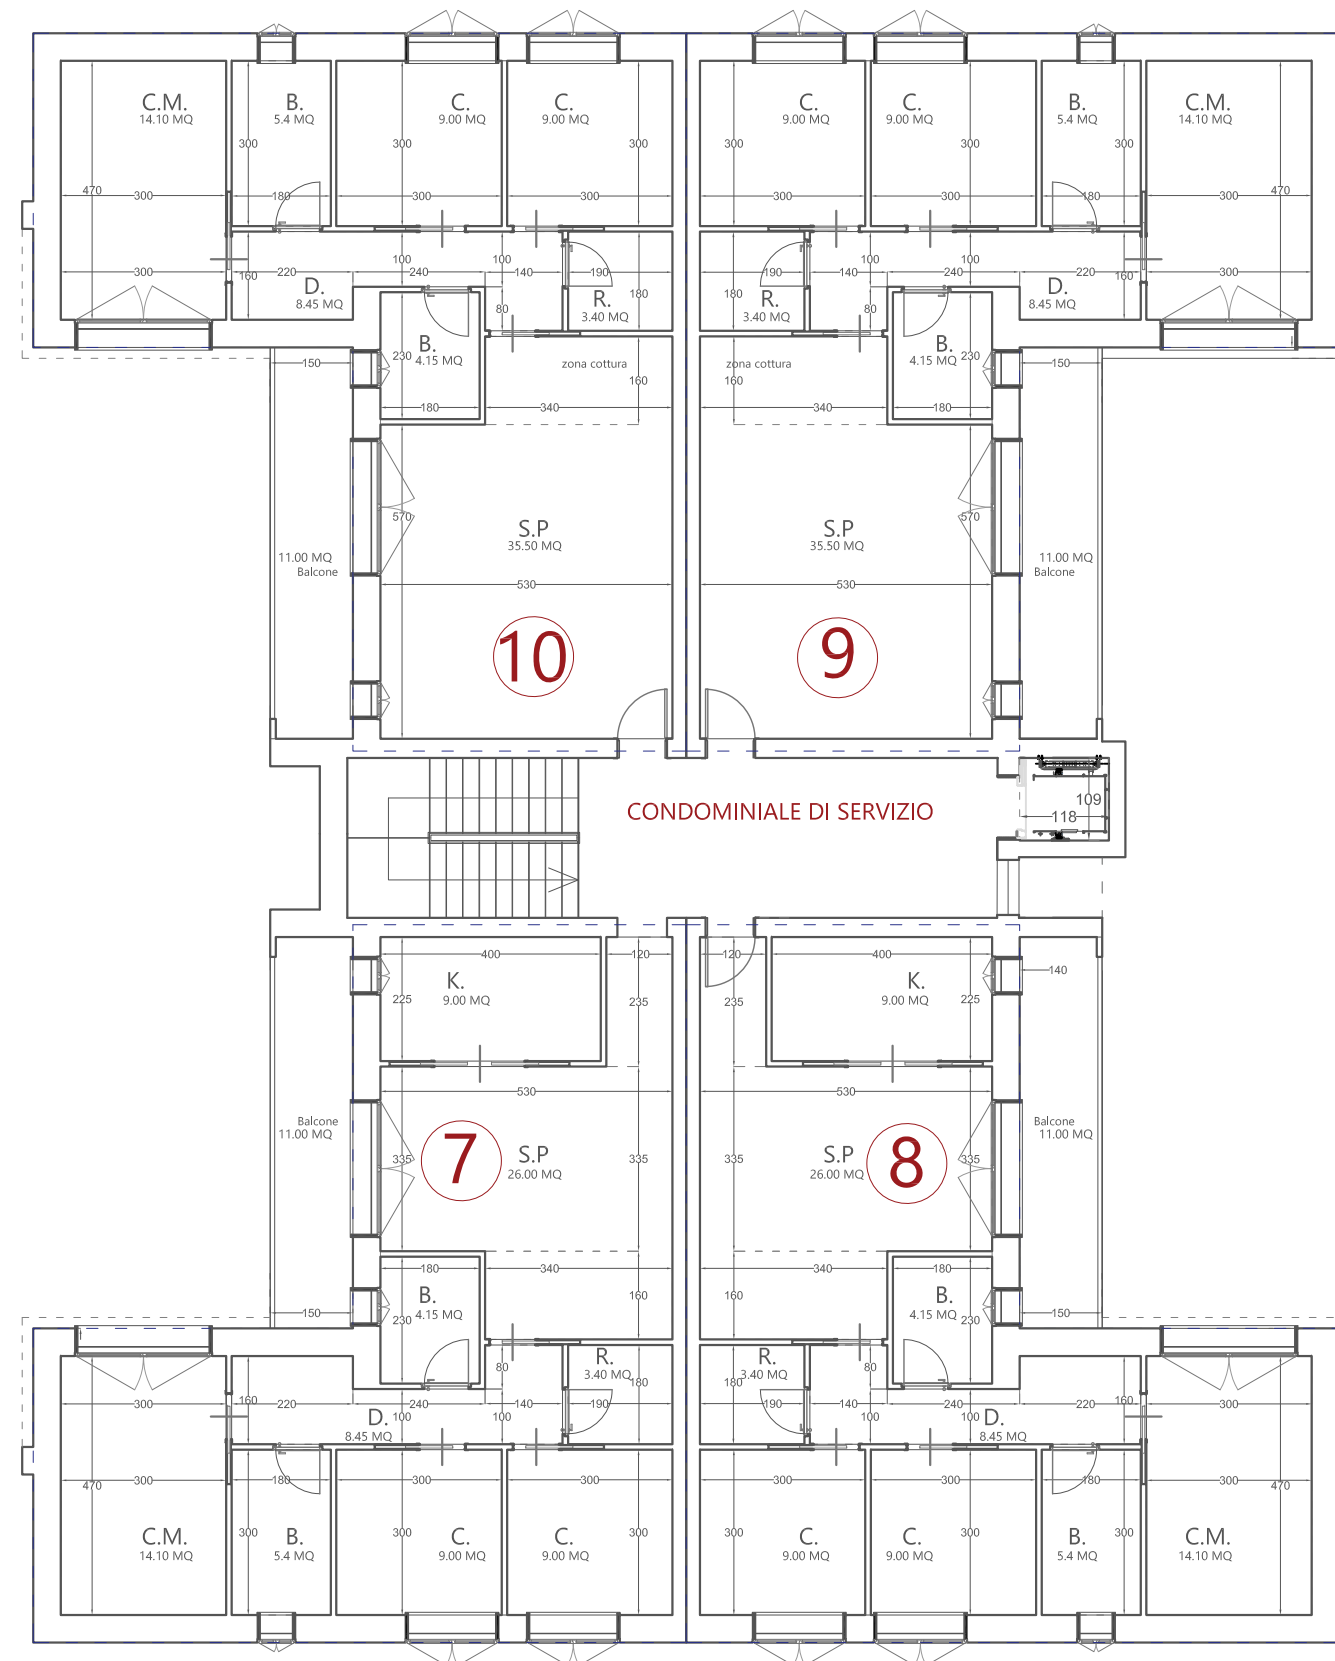






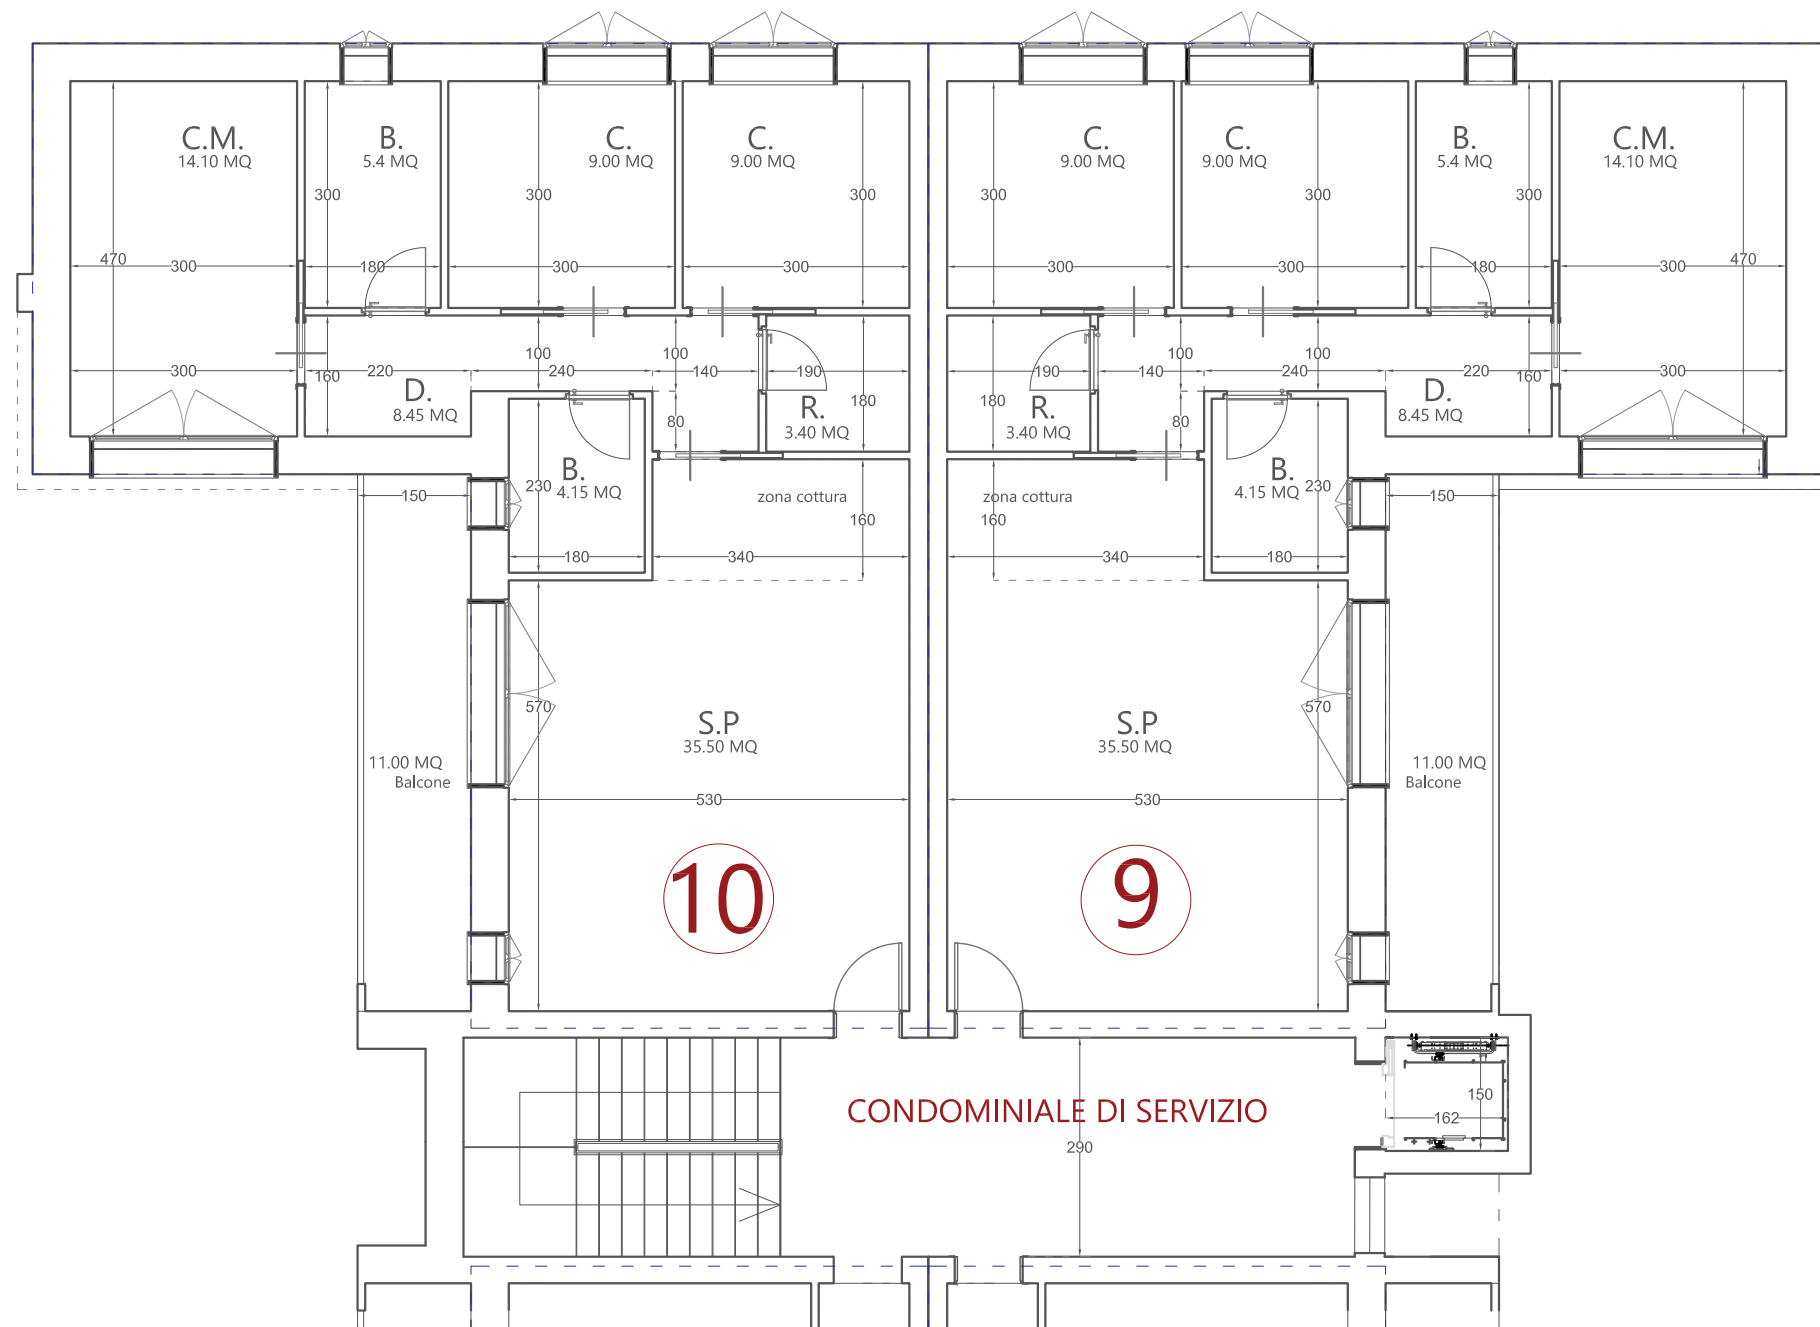

DISEGNO SCALA 1:100

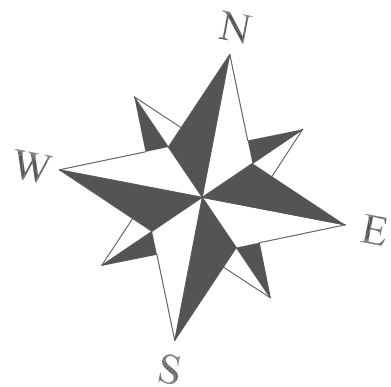

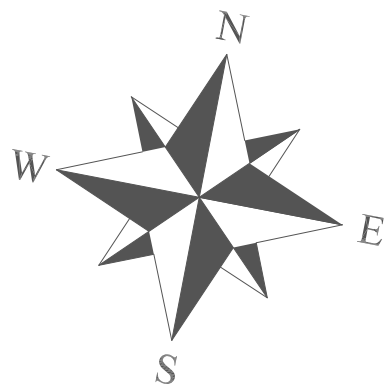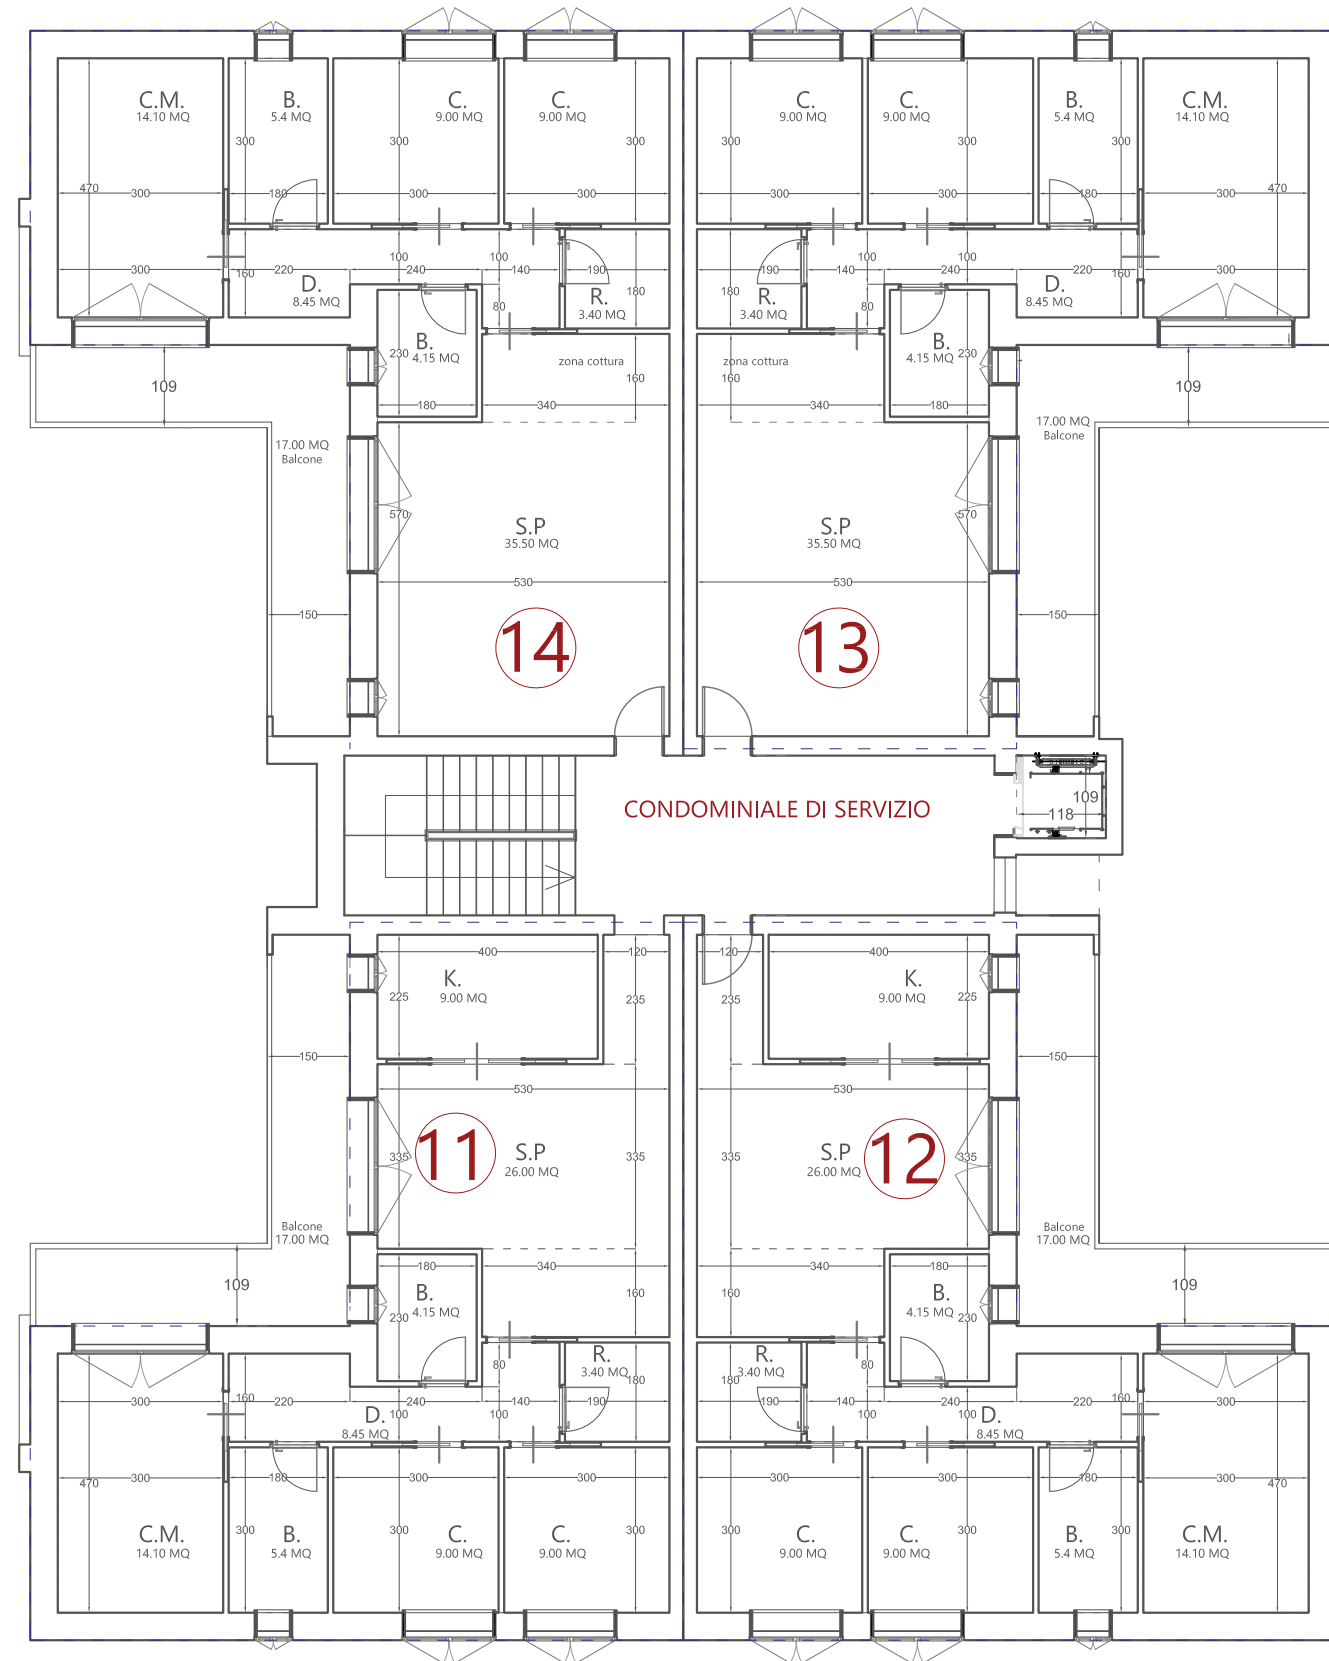

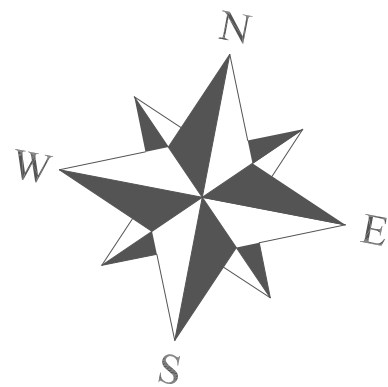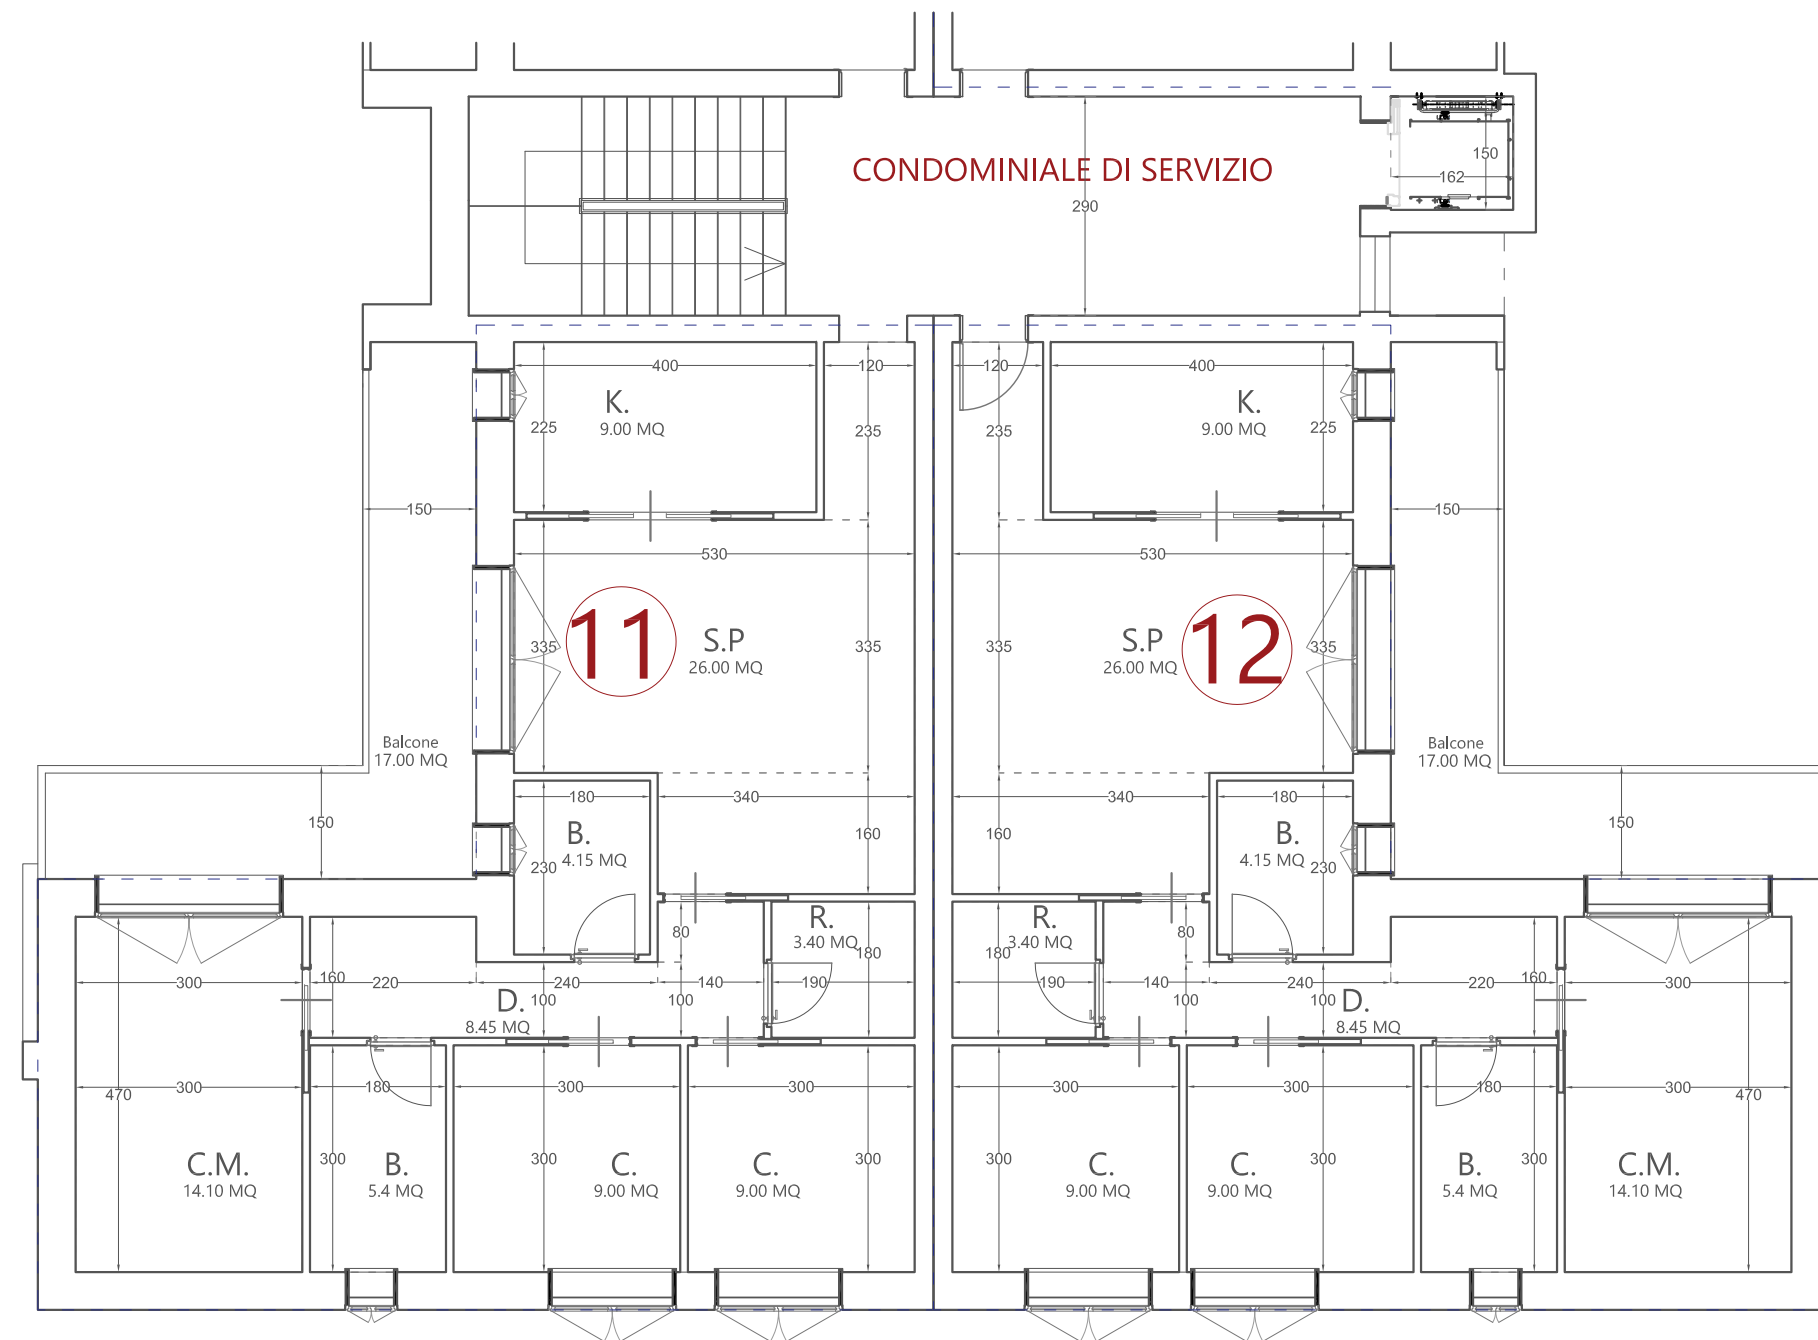

DISEGNO SCALA 1:100



14

13

CONDOMINIALE DI SERVIZIO

DISEGNO SCALA 1:100

